


- External render
- Expanding foam
- Airtightness tape
- Internal wet plaster
- Porotherm 365 MW T7

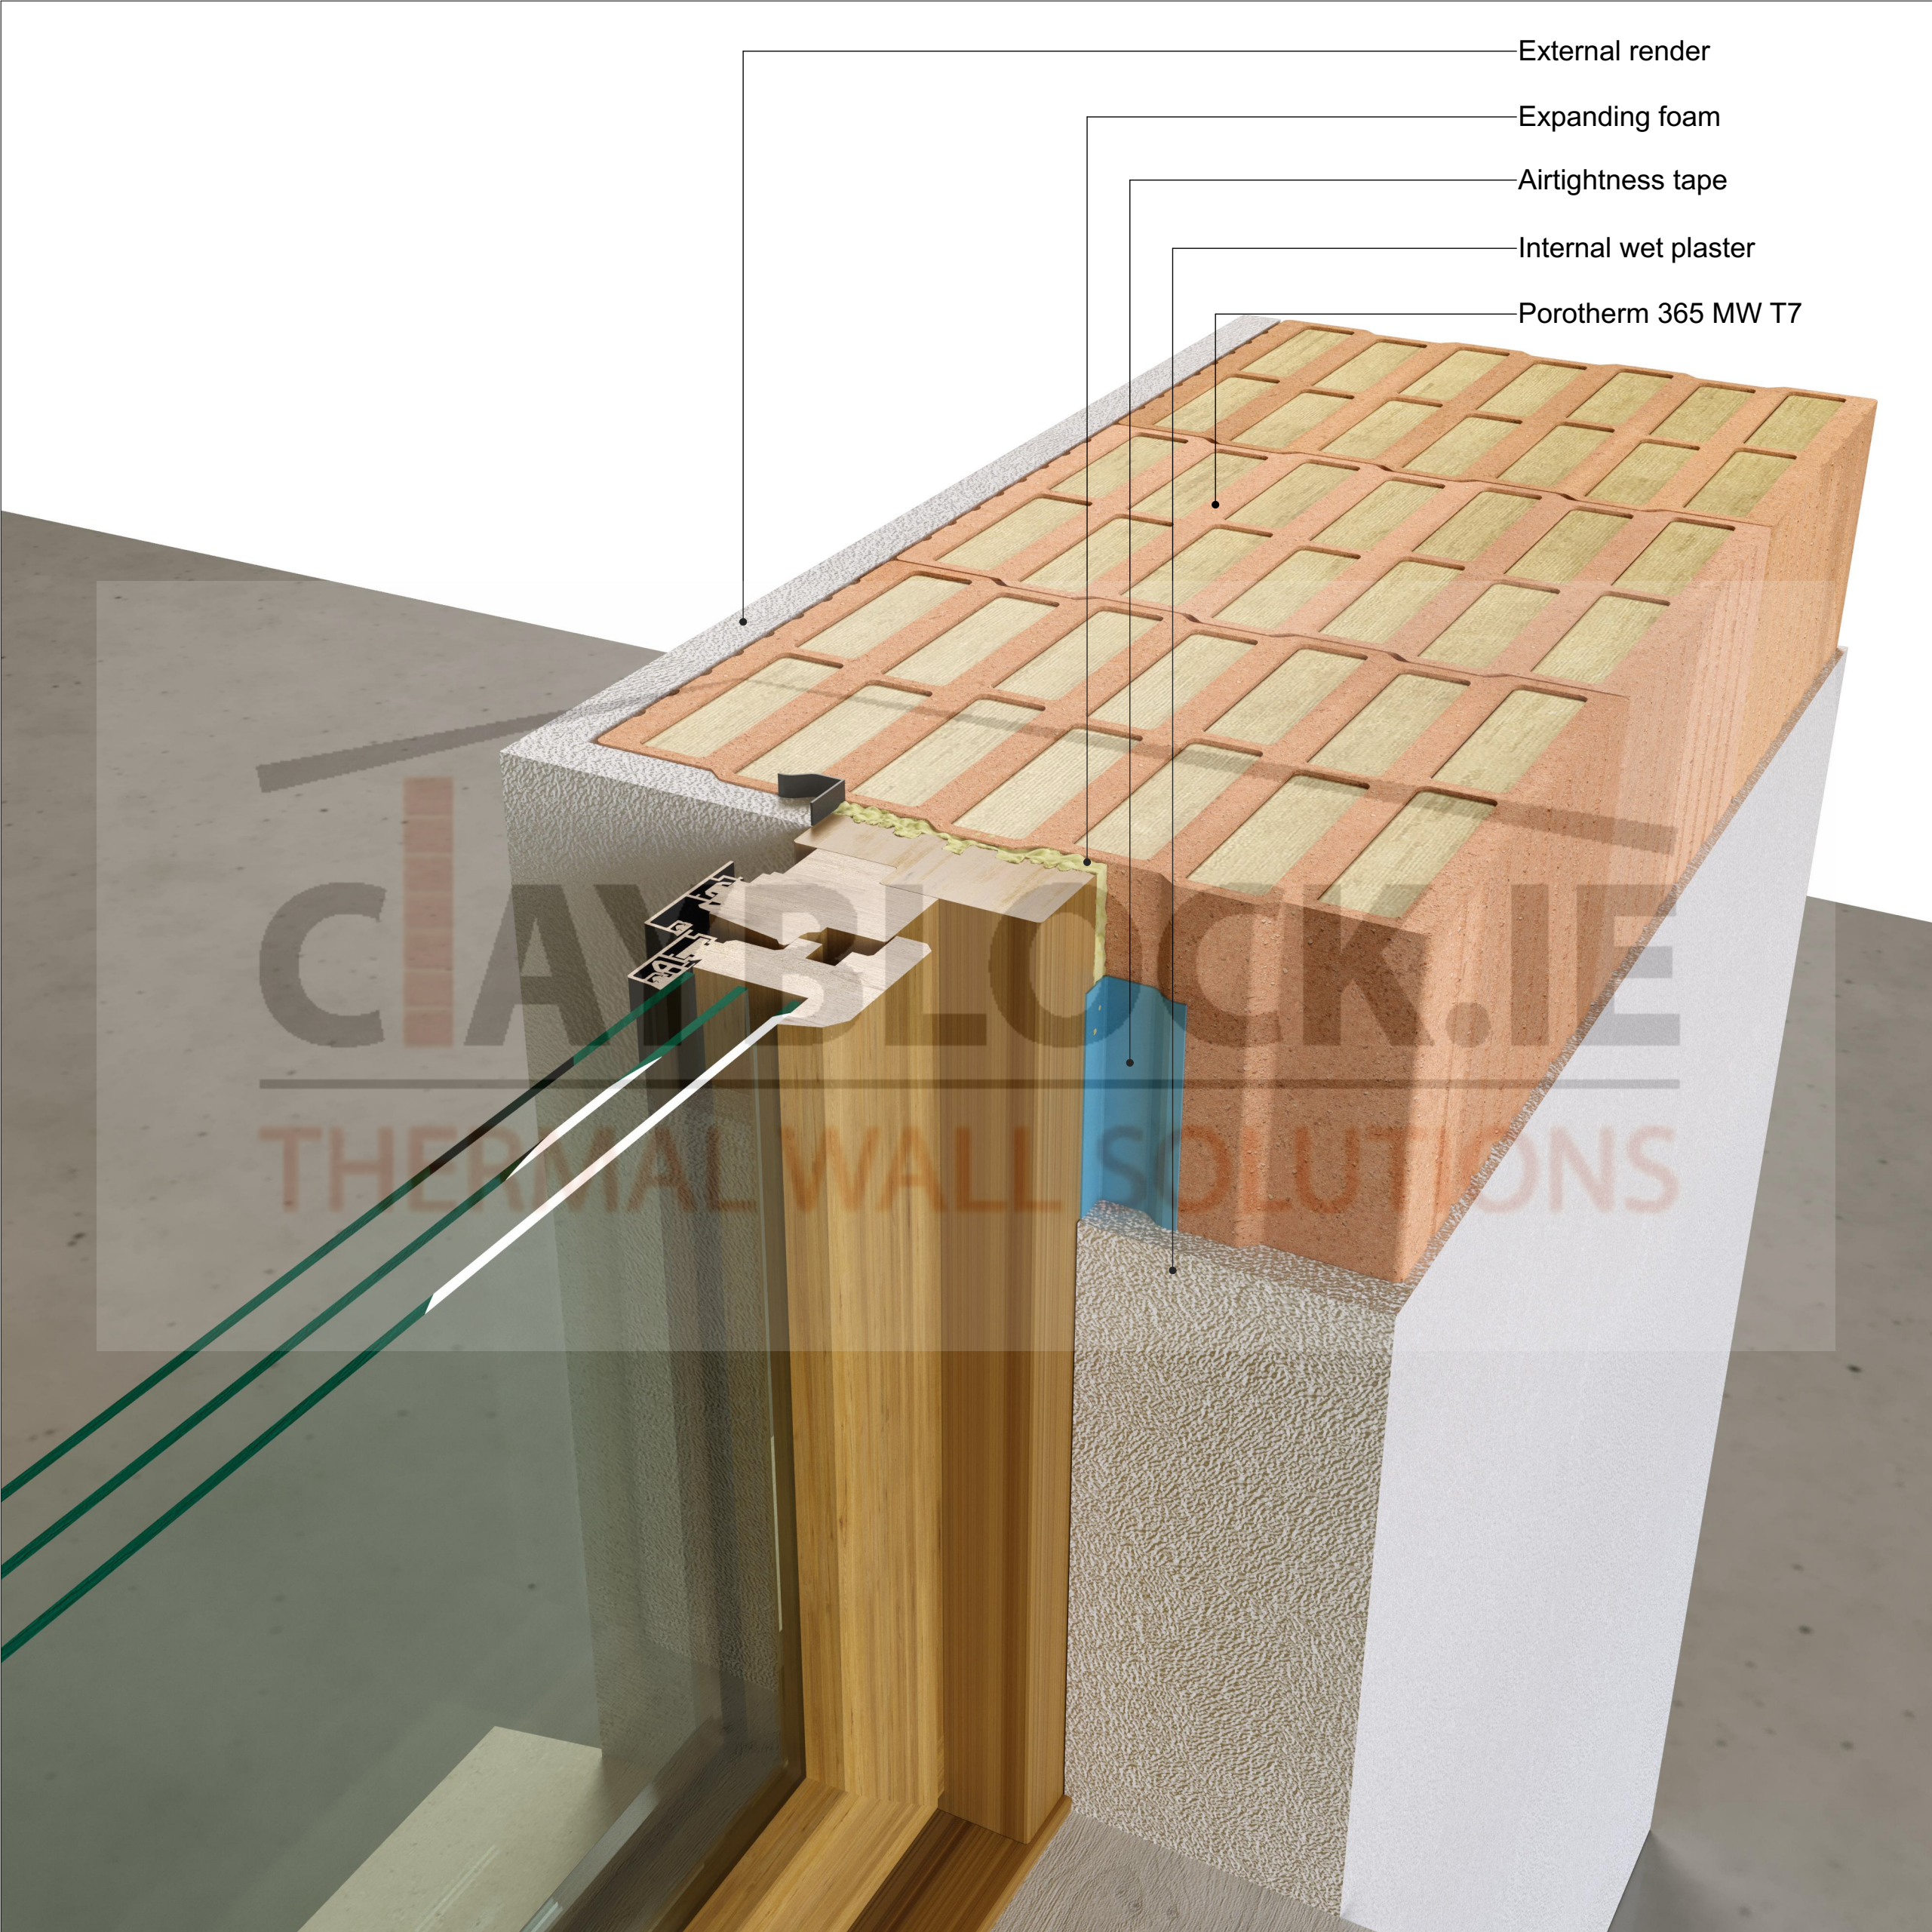

CLAY BLOCKS
THERMAL WALL SOLUTIONS